




SOUTH ELEVATION 1:100
(No Change)

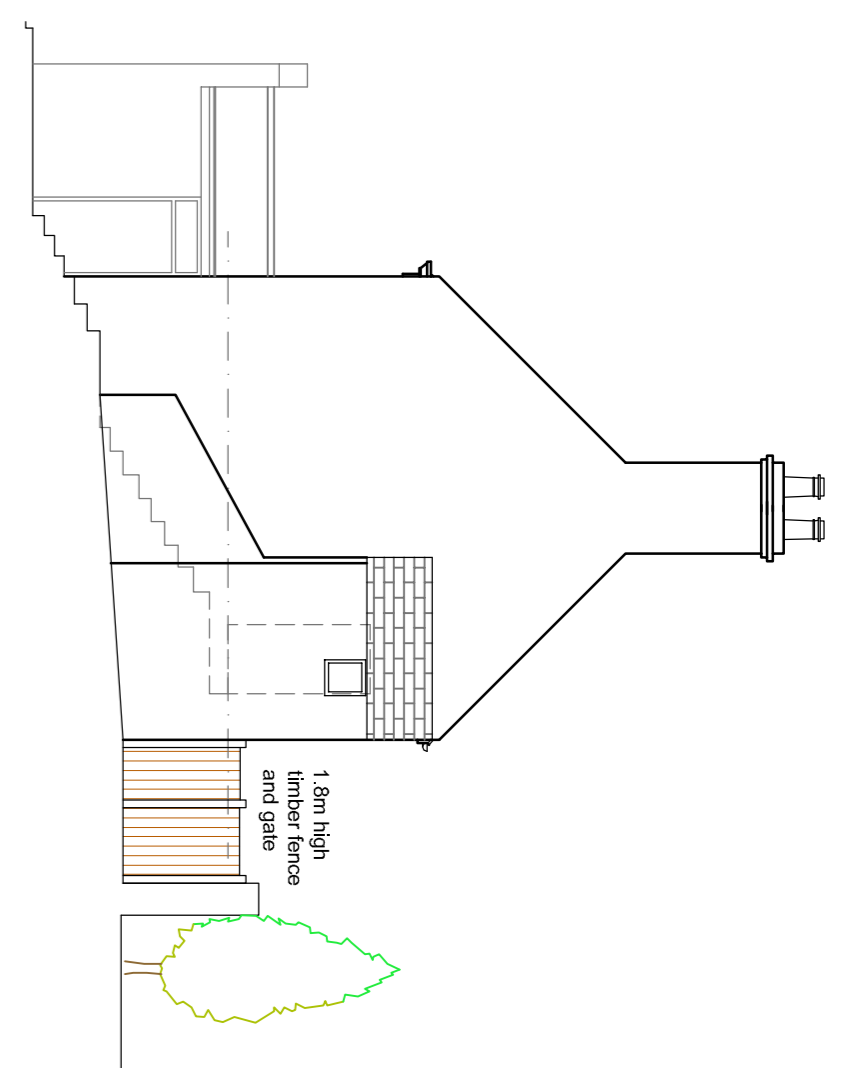


EAST ELEVATION 1:100

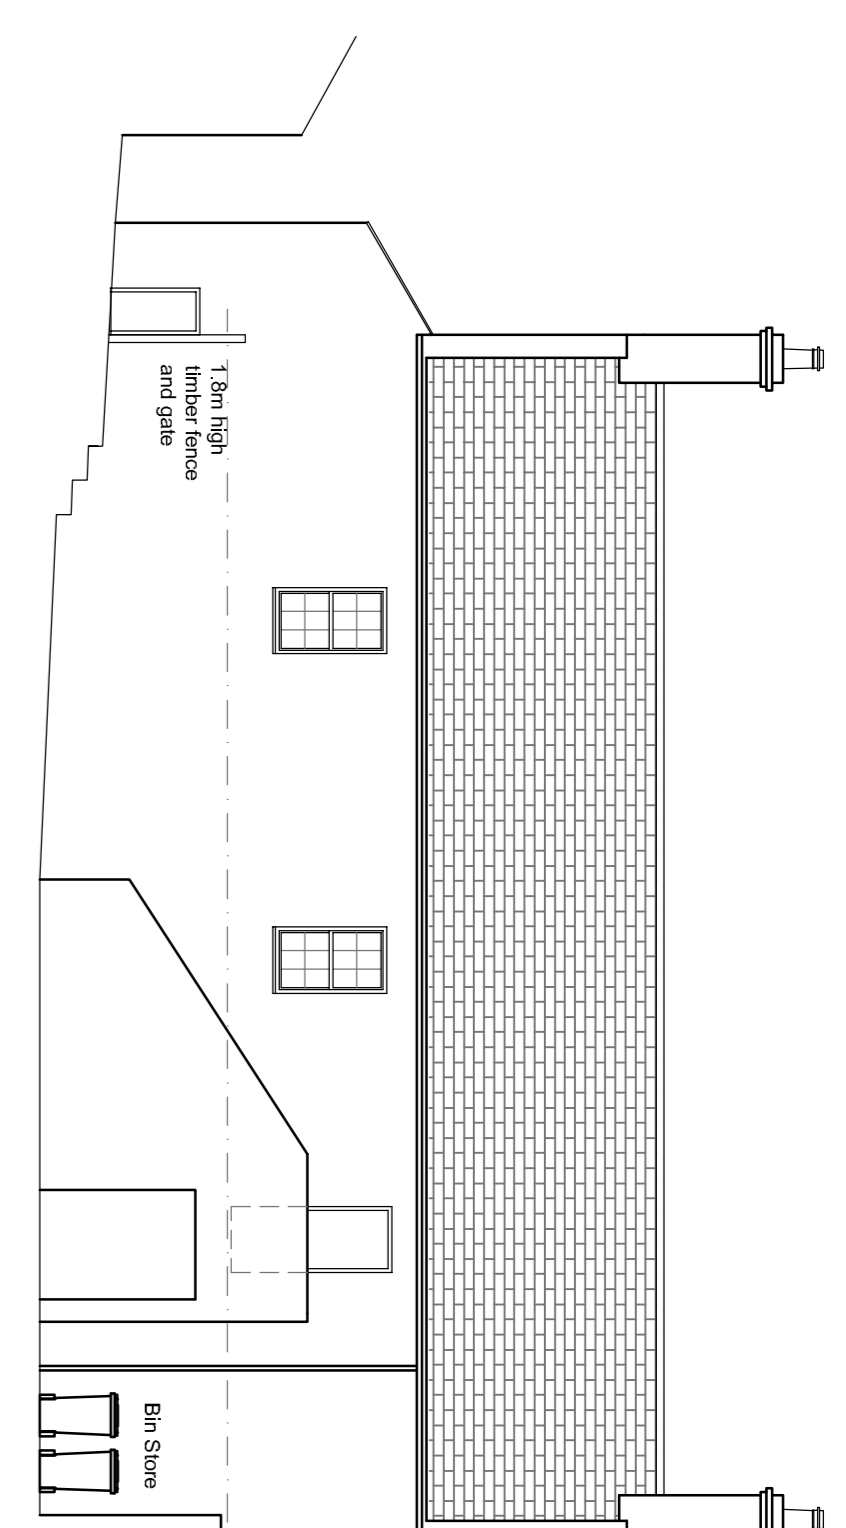


NORTH ELEVATION 1:100

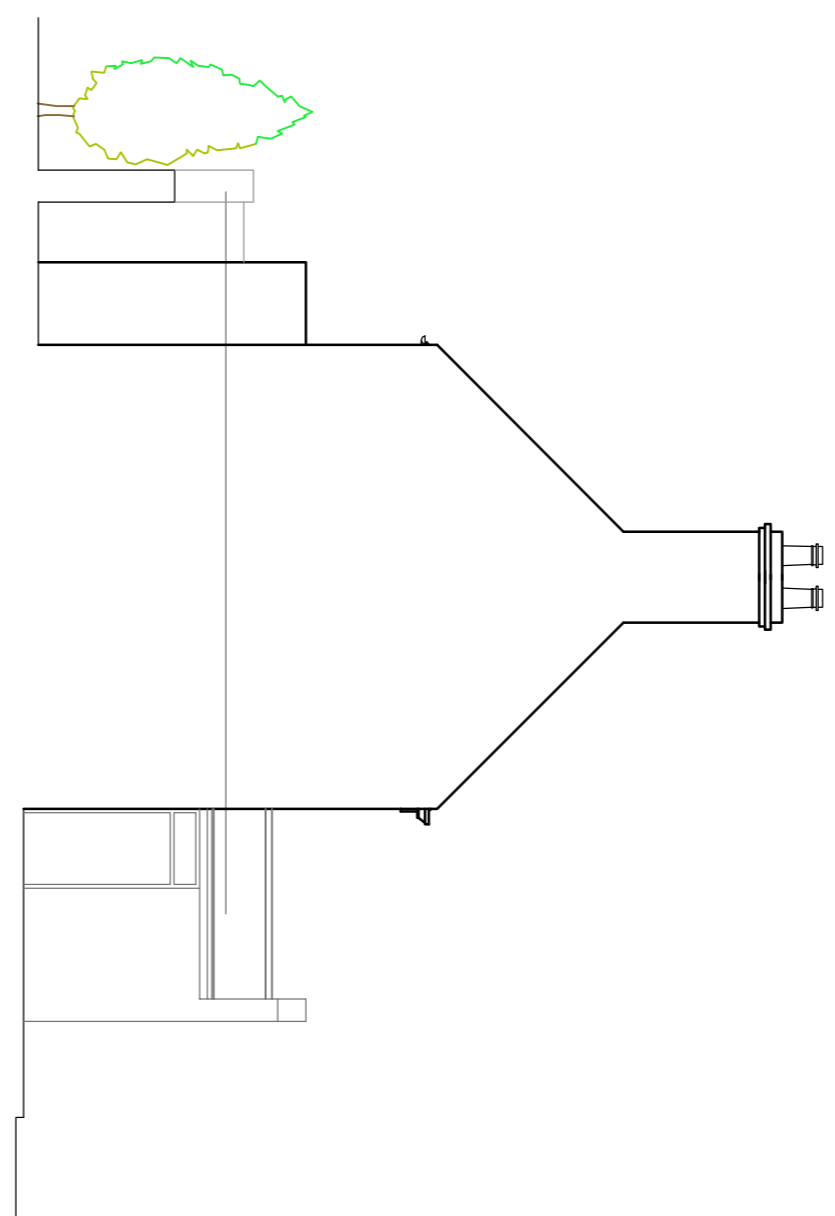


WEST ELEVATION 1:100

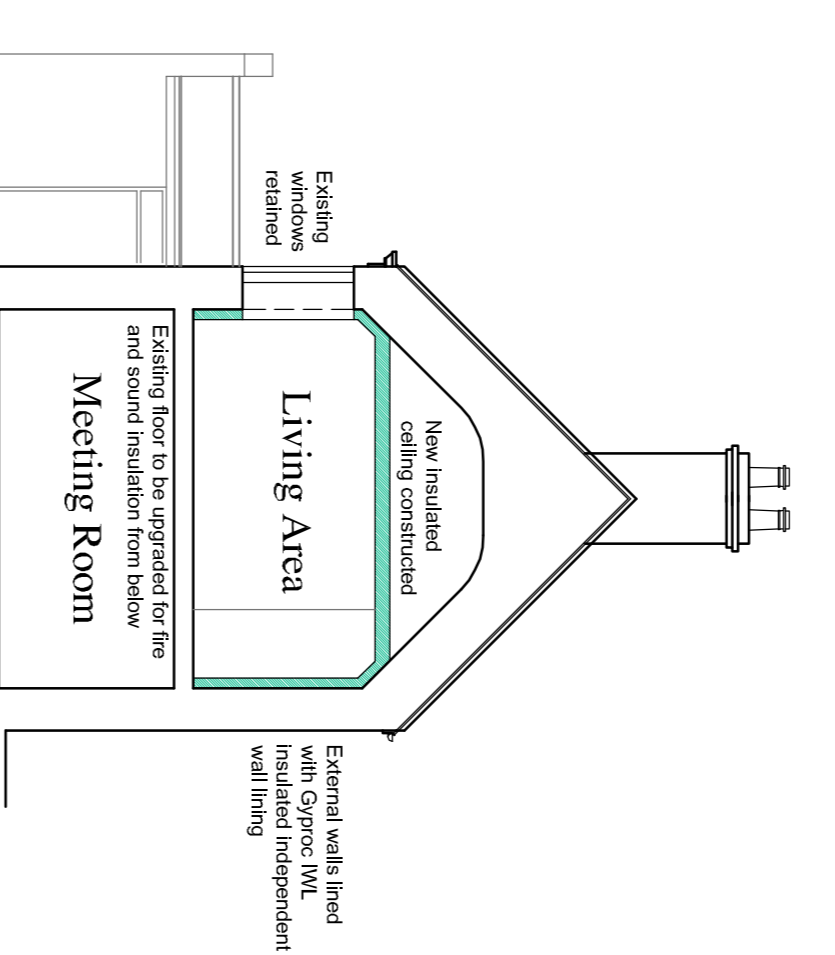

SECTION A-A 1:100

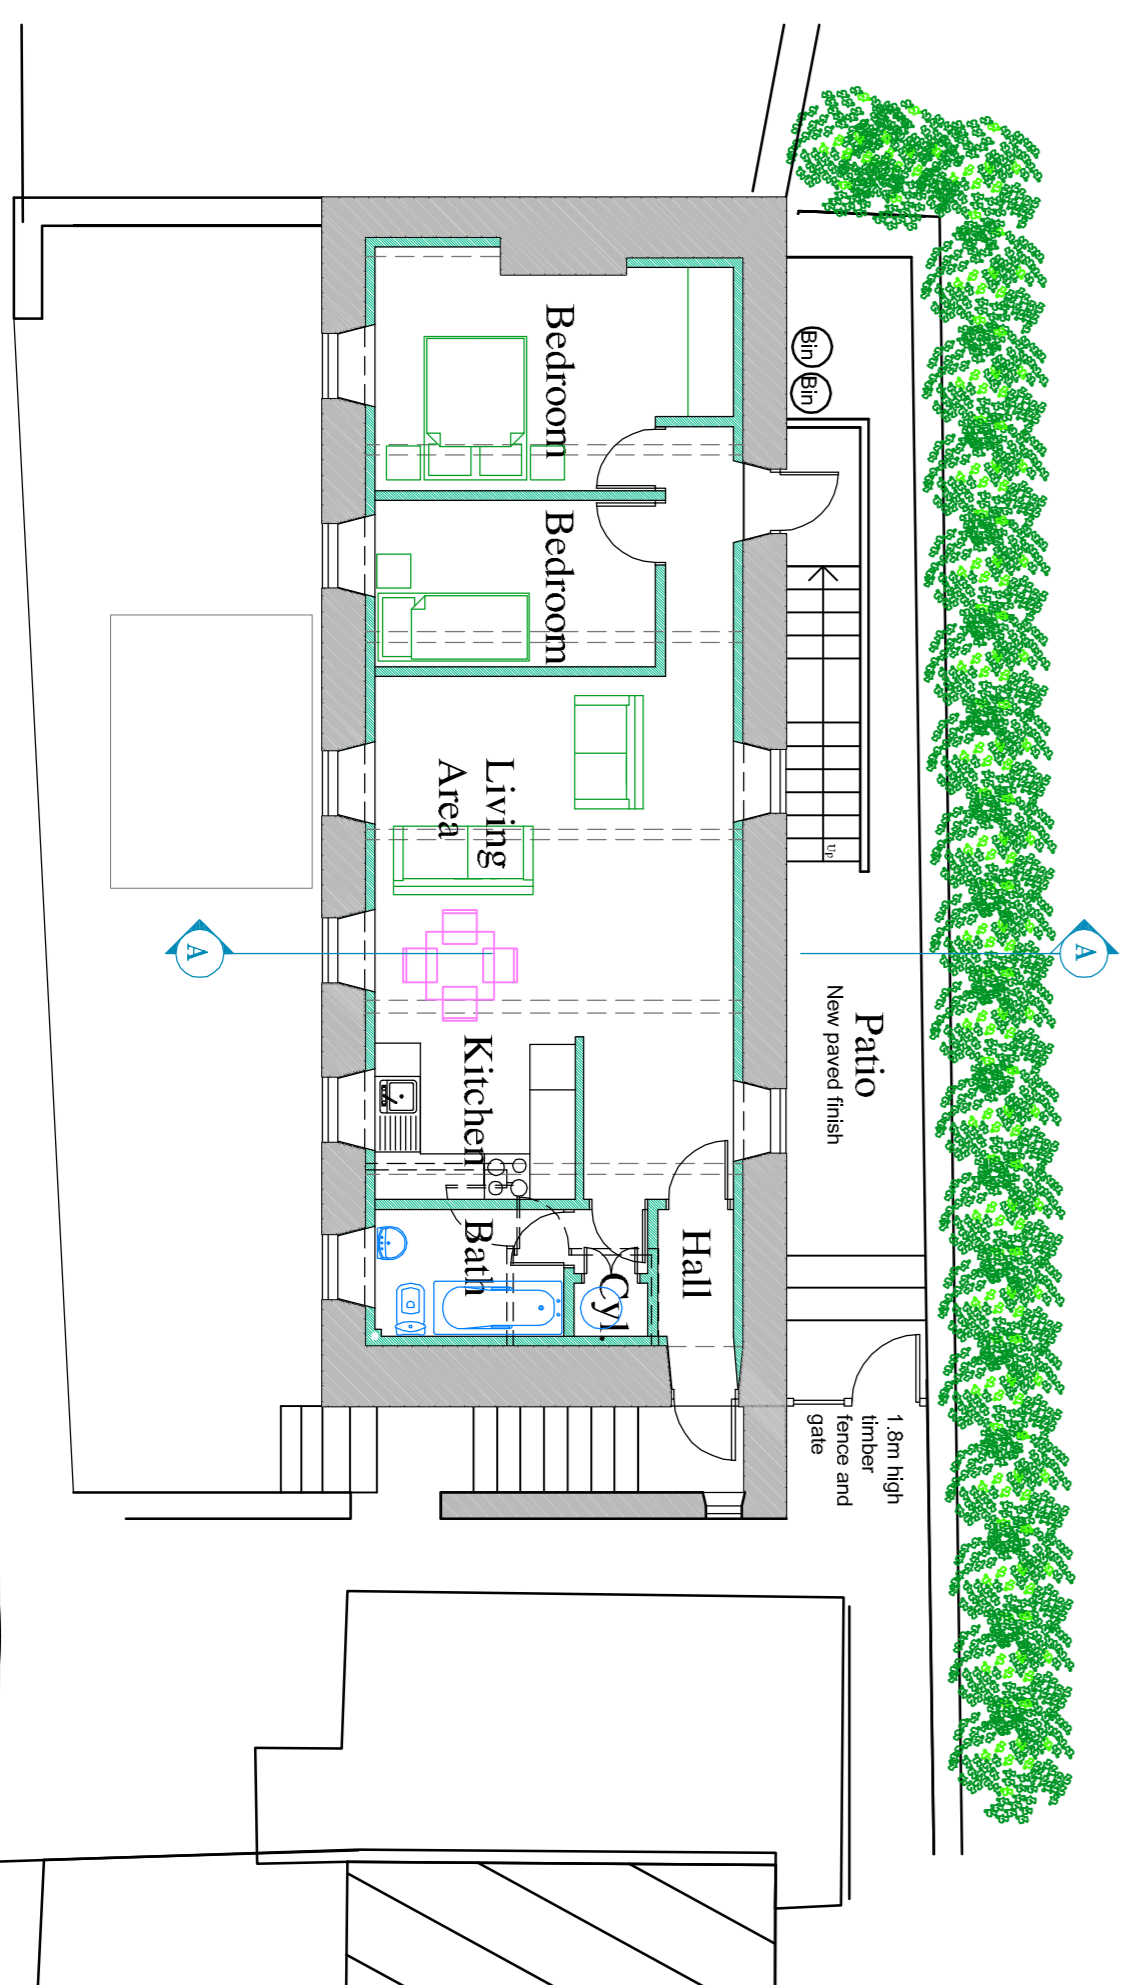

FIRST FLOOR PLAN 1:100

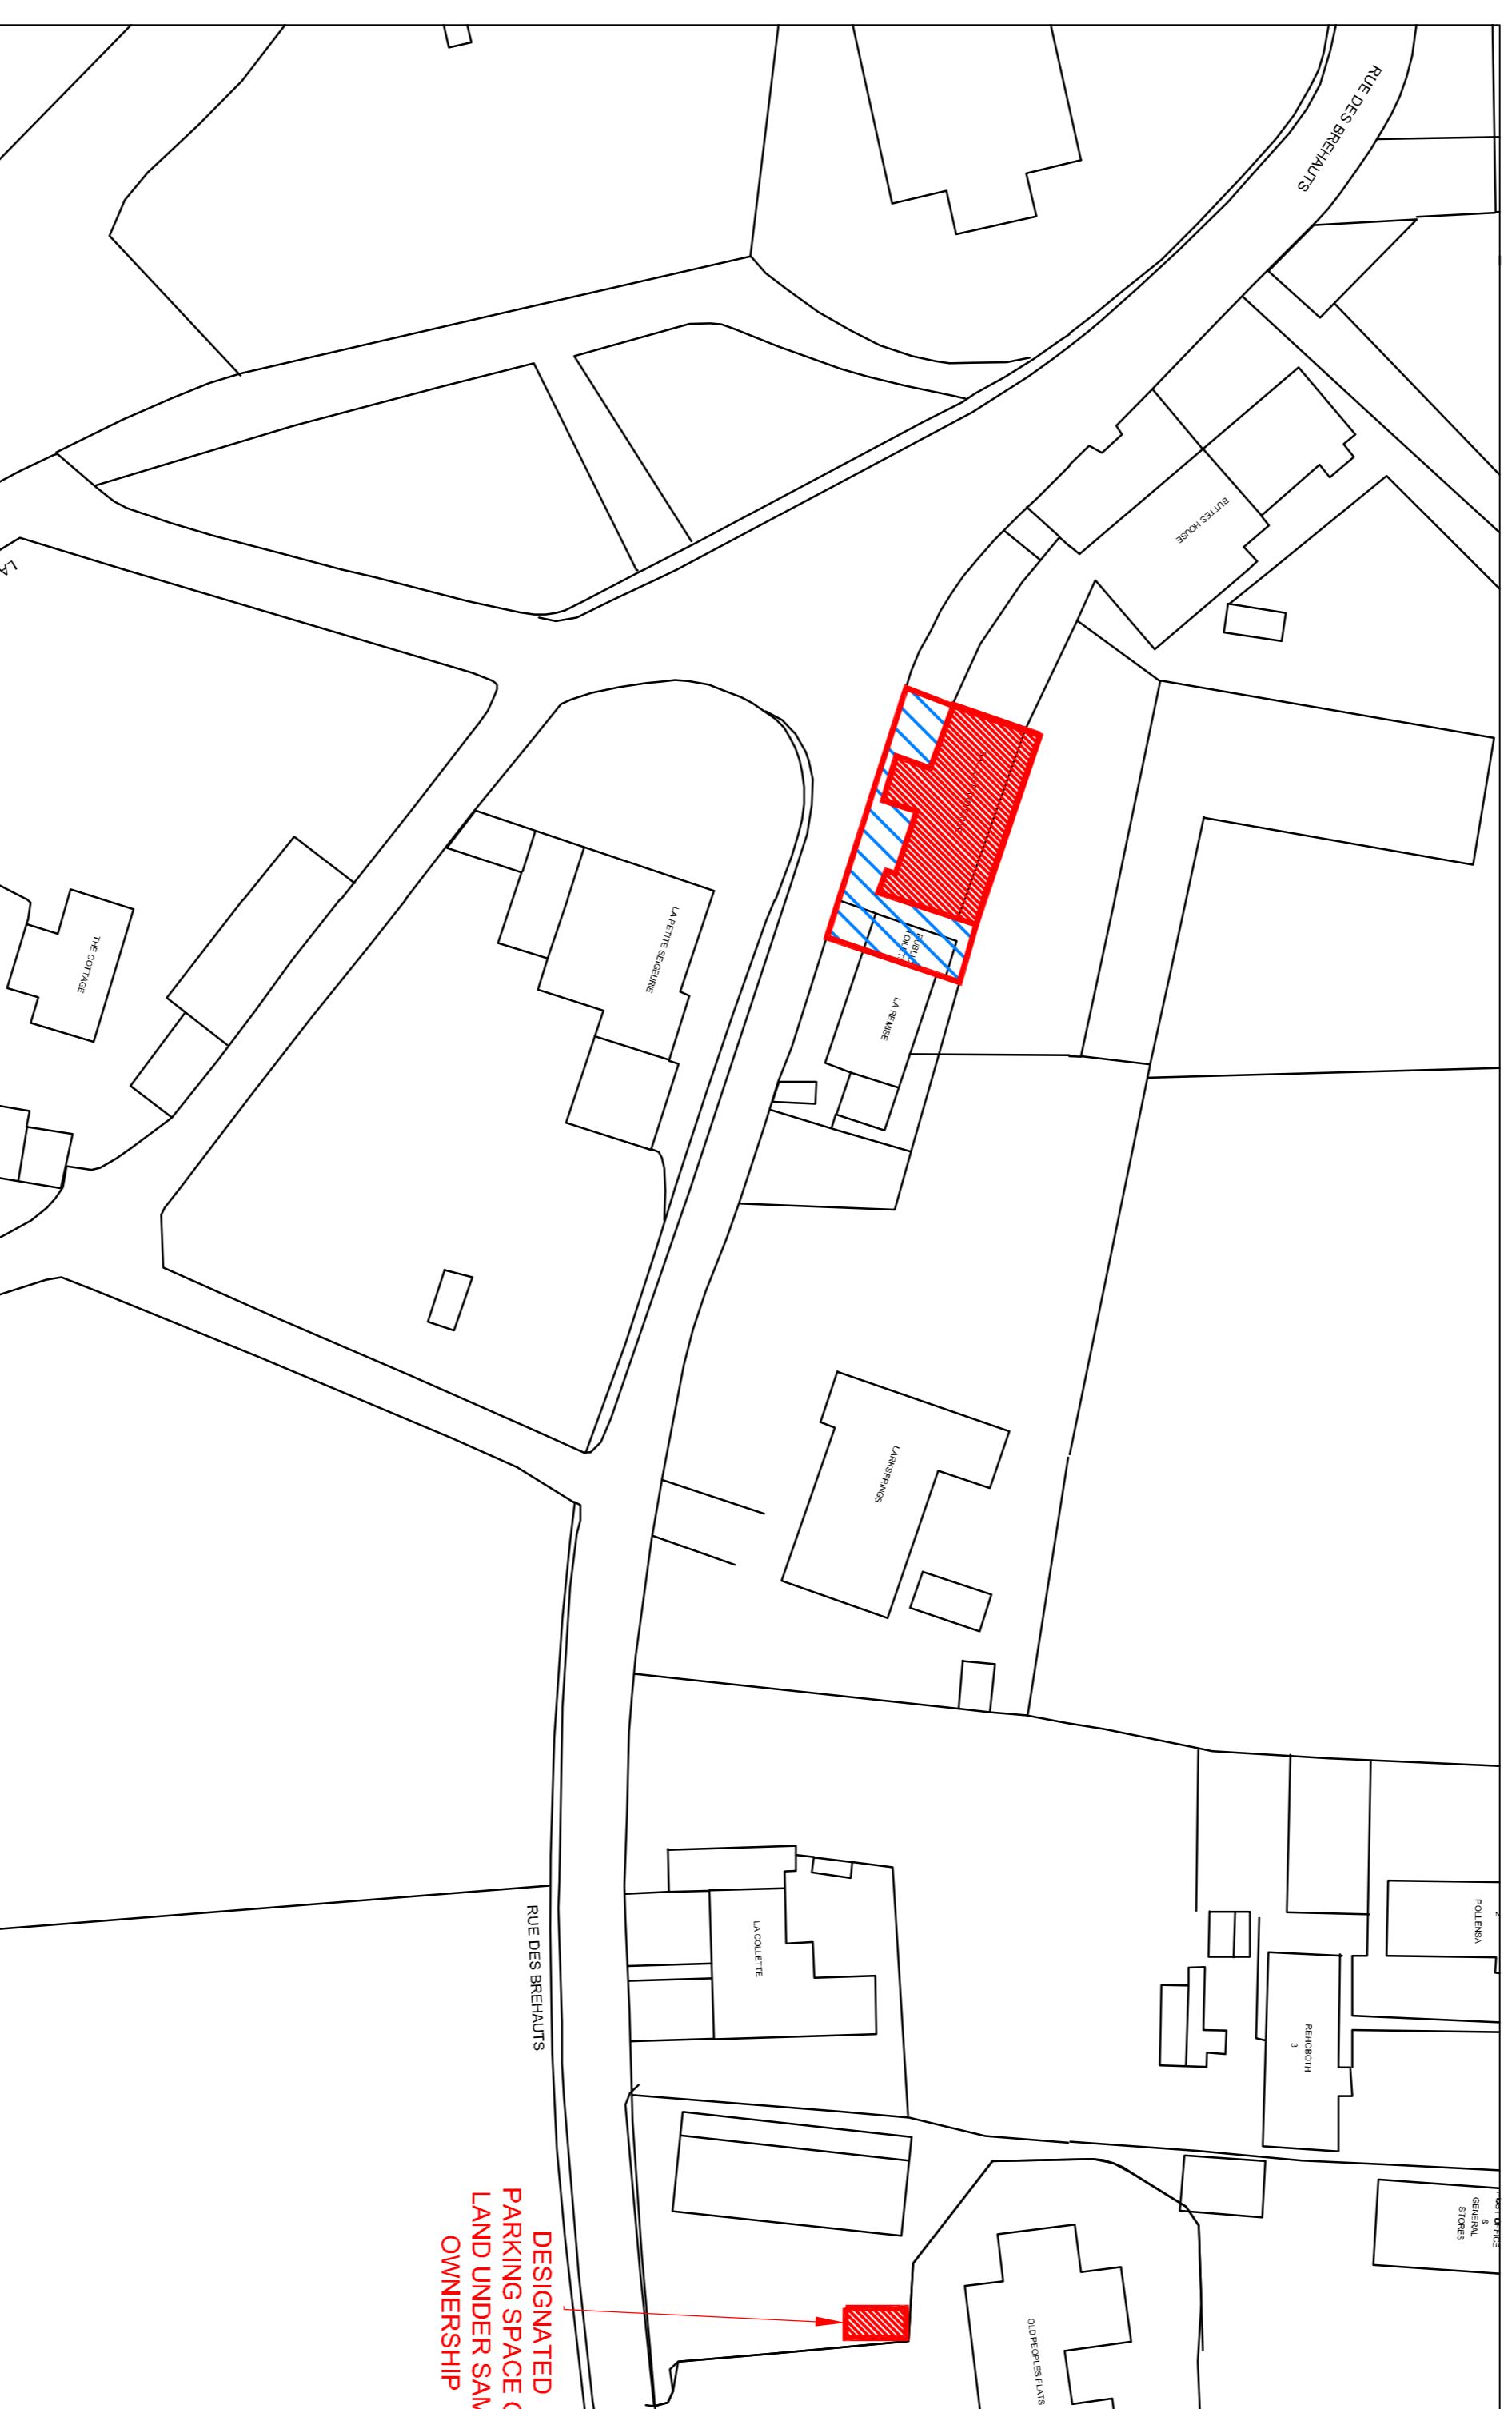

BLOCK PLAN 1:500

1:500
Original drawn by (person)
J. Gray

Courtillet Design

Architectural Technologist and Chartered Surveyor
Twickenham, La Culture Collings, Route des Physiciens
St Pierre du Bois, Guernsey, GY7 3ET
Tel: 07781 163010 Email: jll@courtillet-design.co.uk

Client: Constables of St Pierre du Bois

Project: Proposed change of Use of first floor at
La Salle Paroissiale
Les Buttes
St Pierre du Bois

Drawn: Sketch Drawing
Floor Plans, Block & Location Plans

Scale: 1:100 / 1:500
Project No: 21.692
Date: 04

© The content of this drawing are the copyright of Courtillet Design 2009

DO NOT SCALE FROM THIS DRAWING