


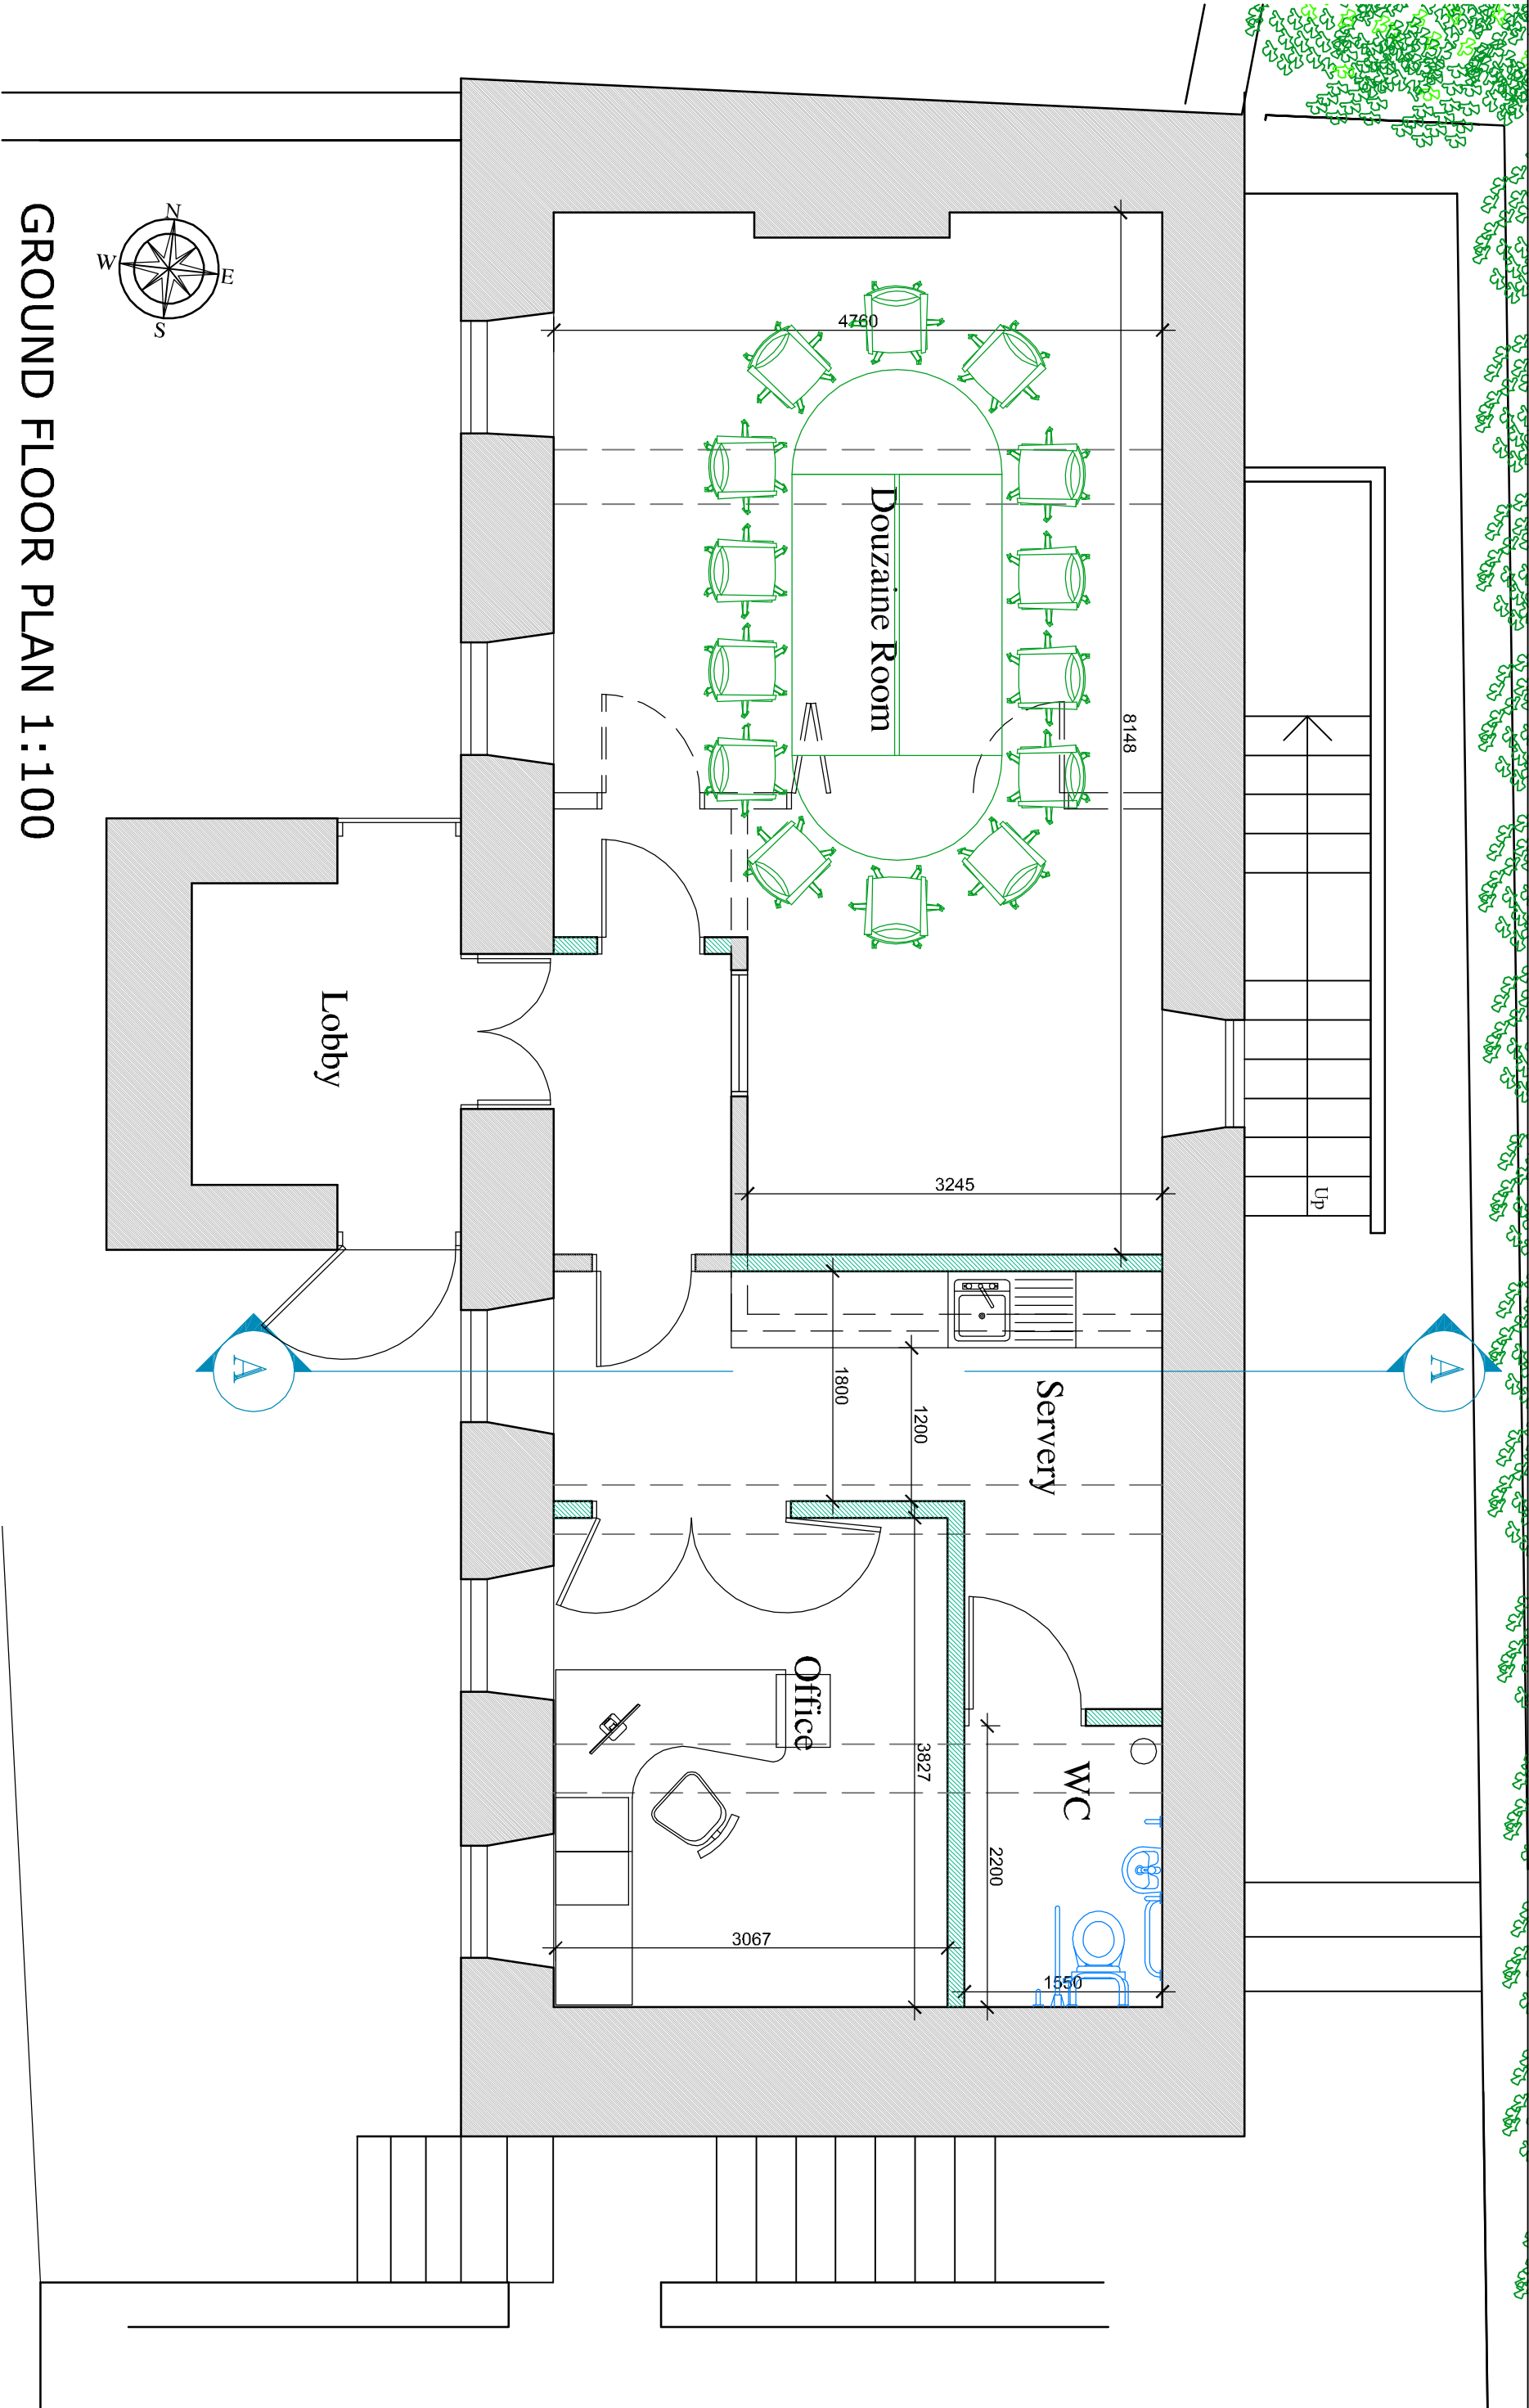

GROUND FLOOR PLAN 1:100

client	The Constables of St Pierre du Bois				
project	Alterations to Ground Floor Level at La Salle Paroissiale Les Buttes St Pierre du Bois				
drawing	Sketch	scale	1:50	Job No:	21-692
				Dwg:	06
				Rev	A
Courtillet Design Trevelthin, La Couture Cottages, Route des Paysans, St Pierre du Bois, Guernsey, GY7 9ET Tel: 07781 163010 Email: jill@courtillet-design.co.uk					